


MAIN FLOOR PLAN - END UNIT

1/4" = 1'-0"
 FLOOR AREA = 1177 SF
 PORCH AREA = 78 SF

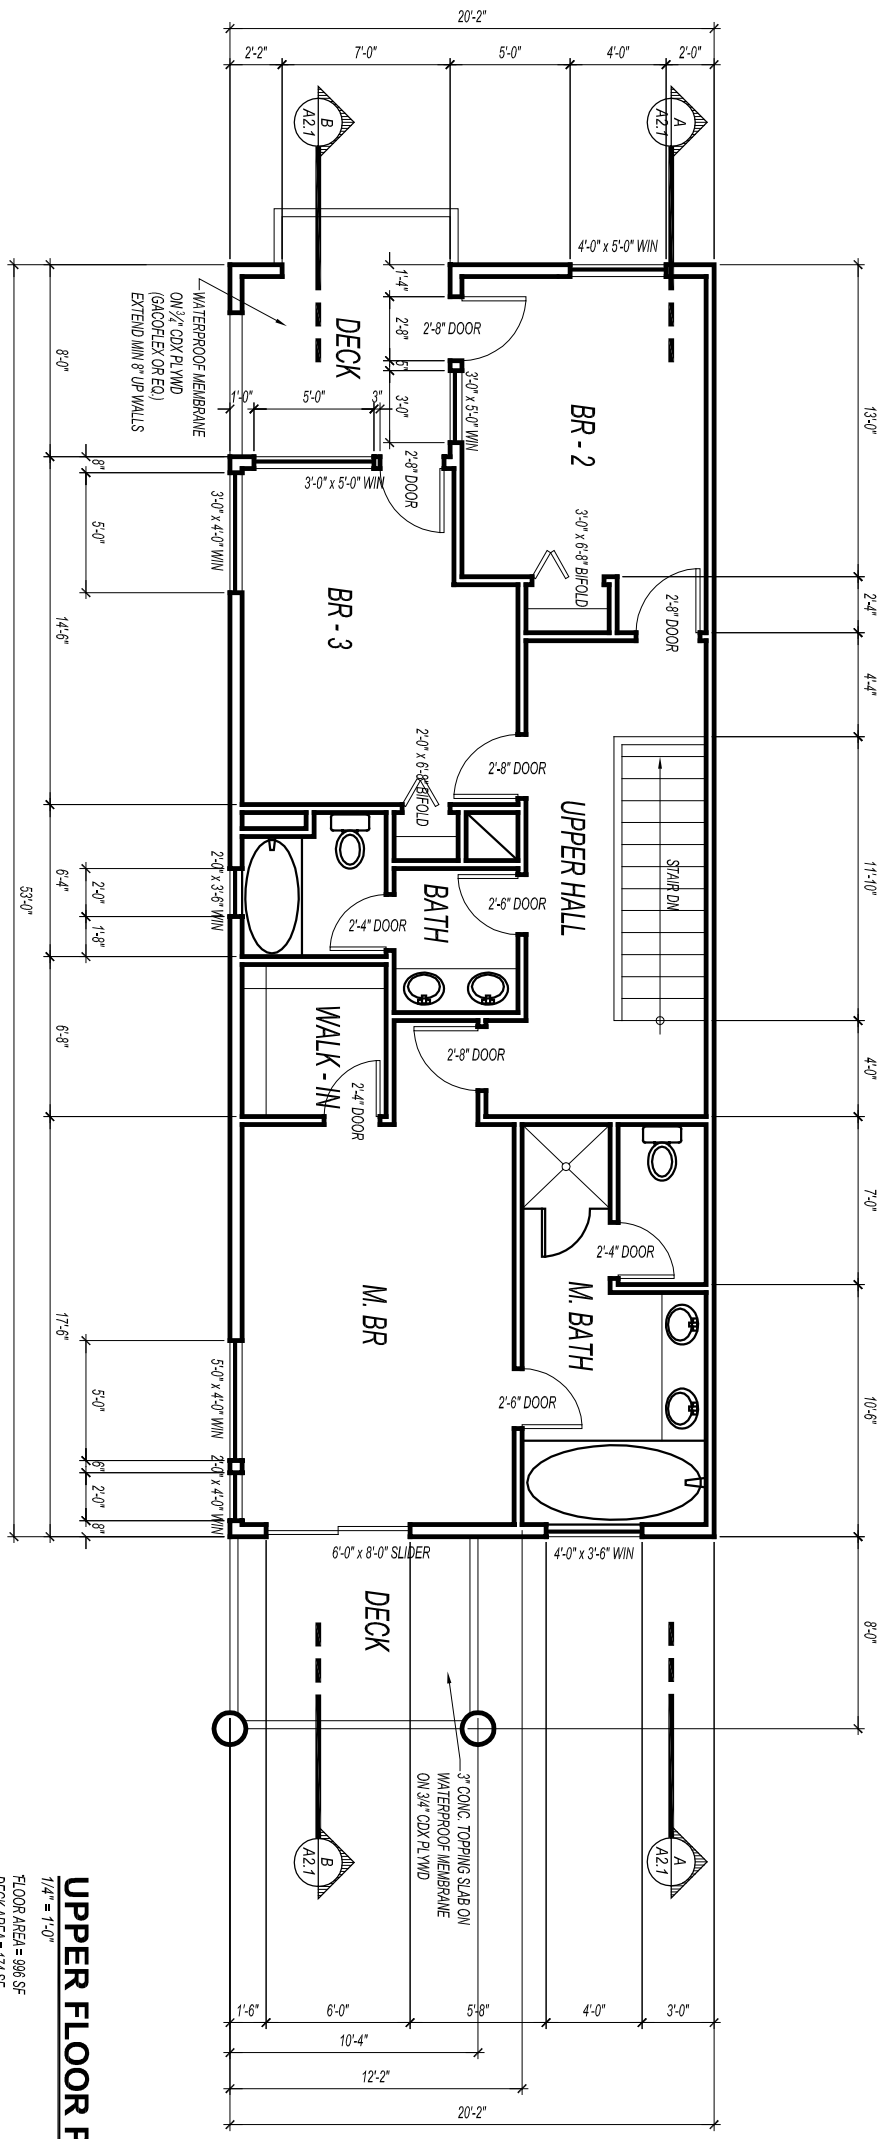

UPPER FLOOR PLAN - END UNIT

1/4" = 1'-0"
 FLOOR AREA = 986 SF
 DECK AREA = 174 SF

<h1 style="font-size: 2em; margin: 0;">A1.2</h1>	<p>CONDOMINIUMS</p> <h2 style="margin: 0;">PAYETTE VIEW ESTATES</h2> <p>McCALL, ID</p>	<p>COPYRIGHT © 2005</p>	
	<p>DATE 100205</p>	<p>DRAWN BY JRB</p>	
	<p>FILE 05004FPC</p>	<p>SHEET</p>	