


UPPER FLR ELEC PLAN - END UNIT
1/4" = 1'-0"

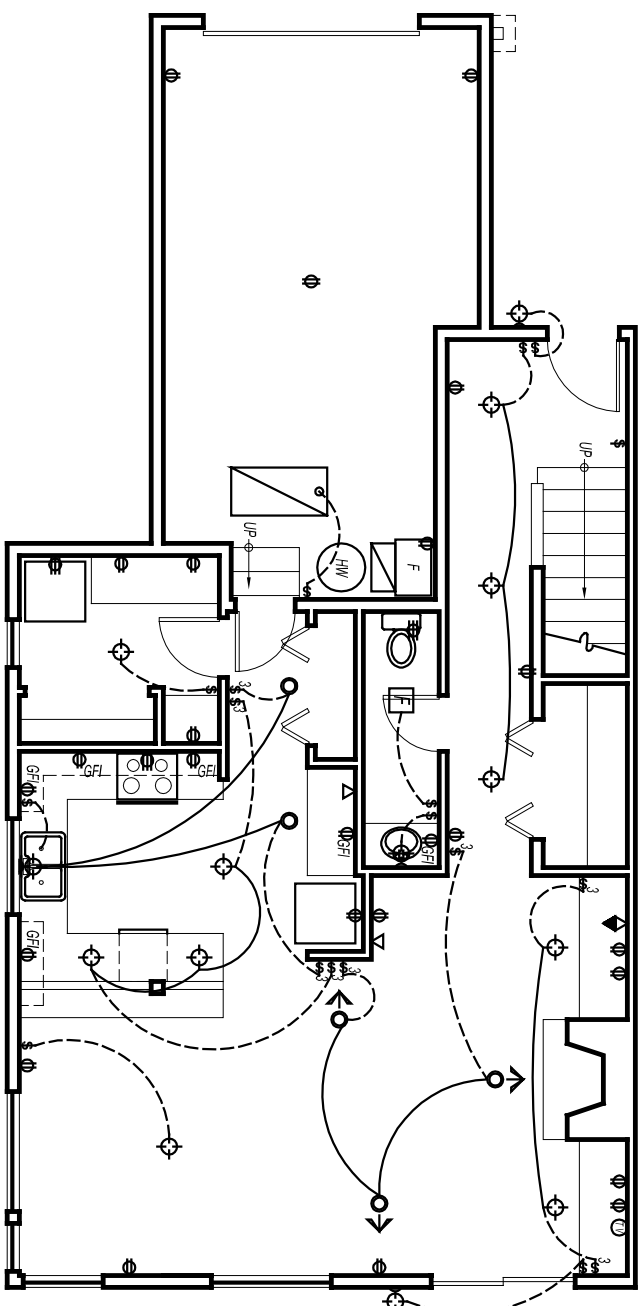

- ELECTRICAL SYMBOL LEGEND**
- CAN LIGHT
 - WALL WASHER
 - WALL HUNG FIXTURE
 - PENDANT FIXTURE
 - STD OUTLET
 - GFCI OUTLET
 - SFI SPECIALTY OUTLET
 - 2'-0" x 4'-0" FLUOR. FX
 - ⌘ STD SWITCH
 - ⌘ 3-WAY SWITCH
 - ⌘ TV CABLE OUTLET
 - ⌘ PHONE JACK
 - ⌘ DATA JACK
 - ⌘ PHONE / DATA COMBO
 - ⌘ EXHAUST FAN

MAIN FLR ELEC PLAN - END UNIT
1/4" = 1'-0"

COPYRIGHT © 2005

CONDOMINIUMS
PAYETTE VIEW ESTATES
McCALL, ID

DATE 100405
DRAWN BY JRB
FILE 05004EPC
SHEET

E1.2