


PLAT SHOWING CASTLEBURY WEST SUBDIVISION NO. 2

A RESUBDIVISION OF LOT 8, BLOCK 1 CASTLEBURY WEST SUBDIVISION NO. 1 &
A PORTION OF THE S1/2 OF THE SW1/4 OF SECTION 19, T.4N., R.1E., B.M.
EAGLE, ADA COUNTY, IDAHO

2007

Engineering NorthWest, LLC

BOISE, IDAHO

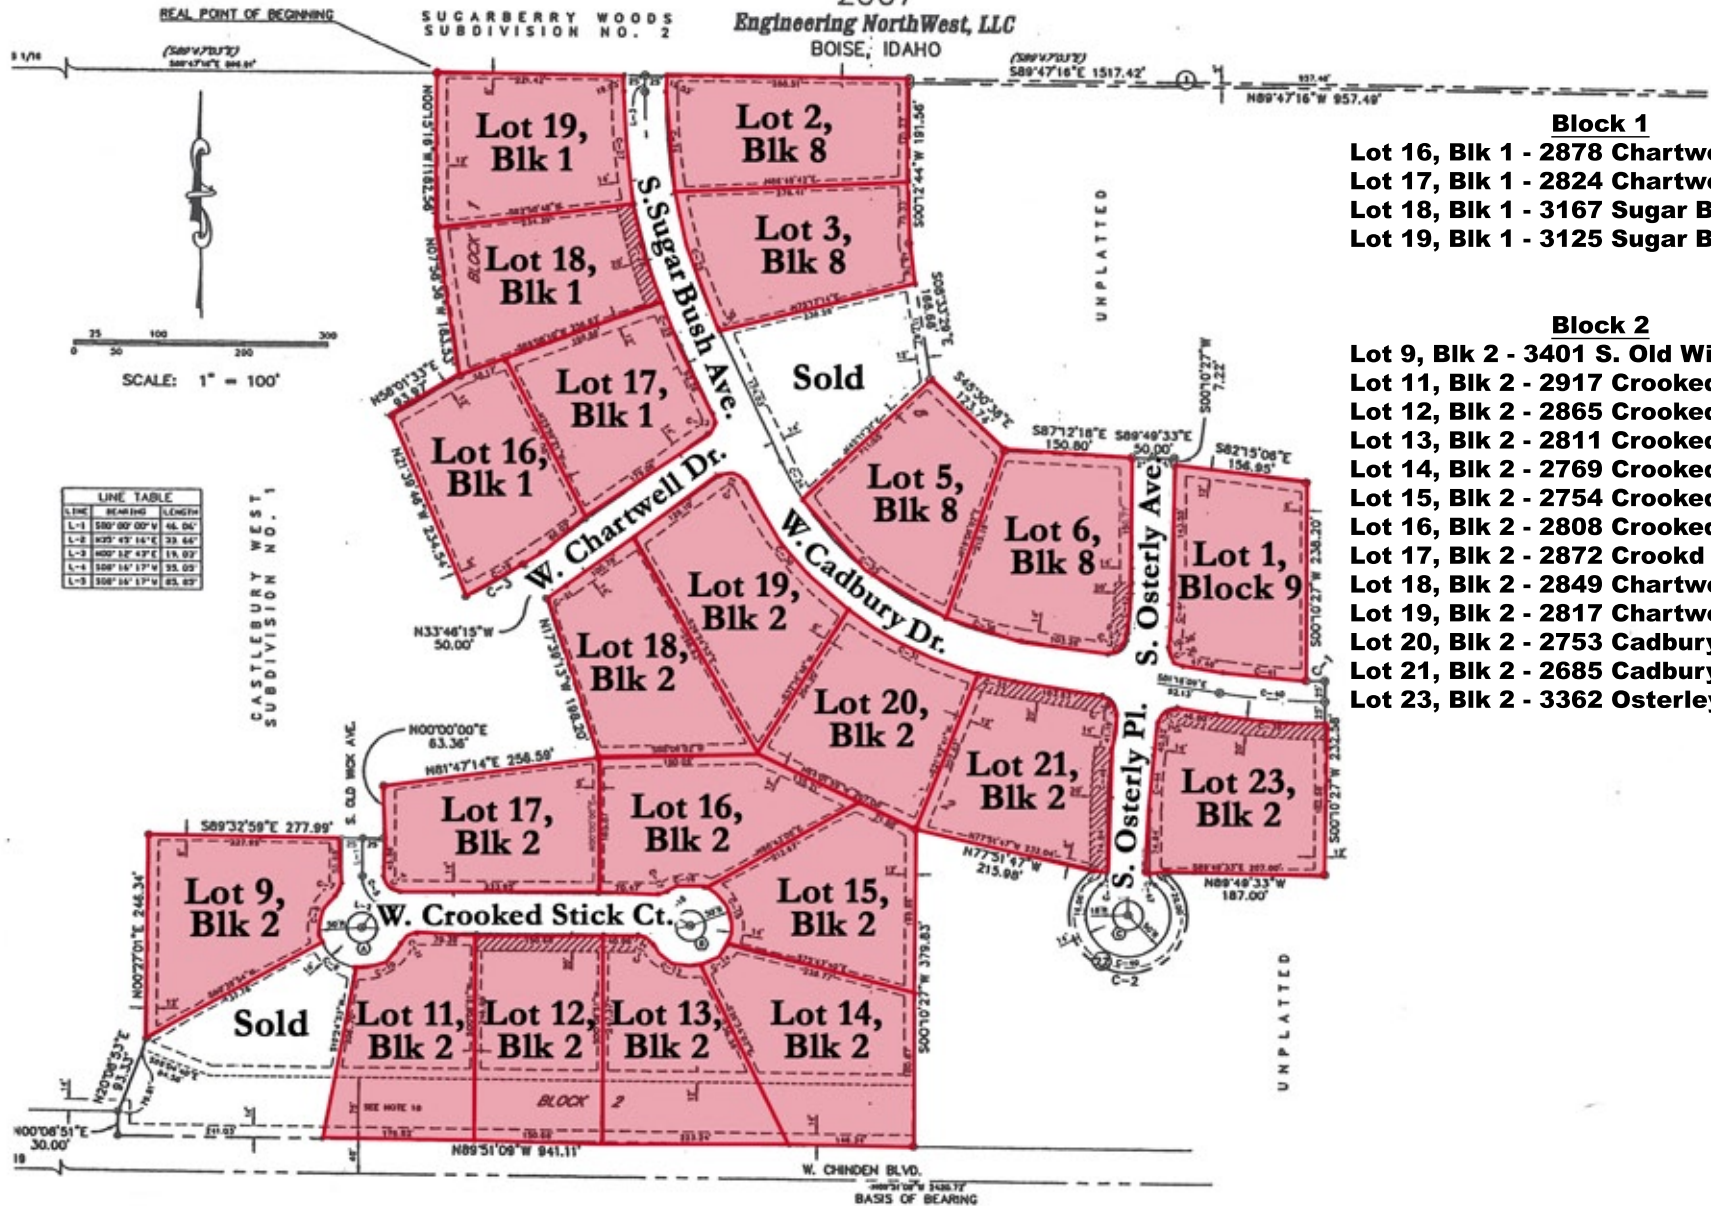

Block 1

- Lot 16, Blk 1 - 2878 Chartwell Drive
- Lot 17, Blk 1 - 2824 Chartwell Drive
- Lot 18, Blk 1 - 3167 Sugar Bush Ave.
- Lot 19, Blk 1 - 3125 Sugar Bush Ave.

Block 2

- Lot 9, Blk 2 - 3401 S. Old Wick Avenue
- Lot 11, Blk 2 - 2917 Crooked Stick Ct.
- Lot 12, Blk 2 - 2865 Crooked Stick Ct.
- Lot 13, Blk 2 - 2811 Crooked Stick Ct.
- Lot 14, Blk 2 - 2769 Crooked Stick Ct.
- Lot 15, Blk 2 - 2754 Crooked Stick Ct.
- Lot 16, Blk 2 - 2808 Crooked Stick Ct.
- Lot 17, Blk 2 - 2872 Crooked Stick Ct.
- Lot 18, Blk 2 - 2849 Chartwell Drive
- Lot 19, Blk 2 - 2817 Chartwell Drive
- Lot 20, Blk 2 - 2753 Cadbury Drive
- Lot 21, Blk 2 - 2685 Cadbury Drive
- Lot 23, Blk 2 - 3362 Osterley Avenue