

PLAT SHOWING  
**CASTLEBURY WEST BUSINESS PARK**


A SUBDIVISION  
 LOCATED IN THE SE1/4 OF THE SE1/4 OF SECTION 24, T.4N., R.1W., B  
 EAGLE, ADA COUNTY, IDAHO

2008

*Engineering NorthWest, LLC*  
 BOISE, IDAHO

**Block 1**

- Lot 5, Blk 1 - 3225 W. Bavaria Street**
- Lot 6, Blk 1 - 3357 W. Bavaria Street**
- Lot 8, Blk 1 - 3405 W. Bavaria Street**
- Lot 9, Blk 1 - 3443 W. Bavaria Street**

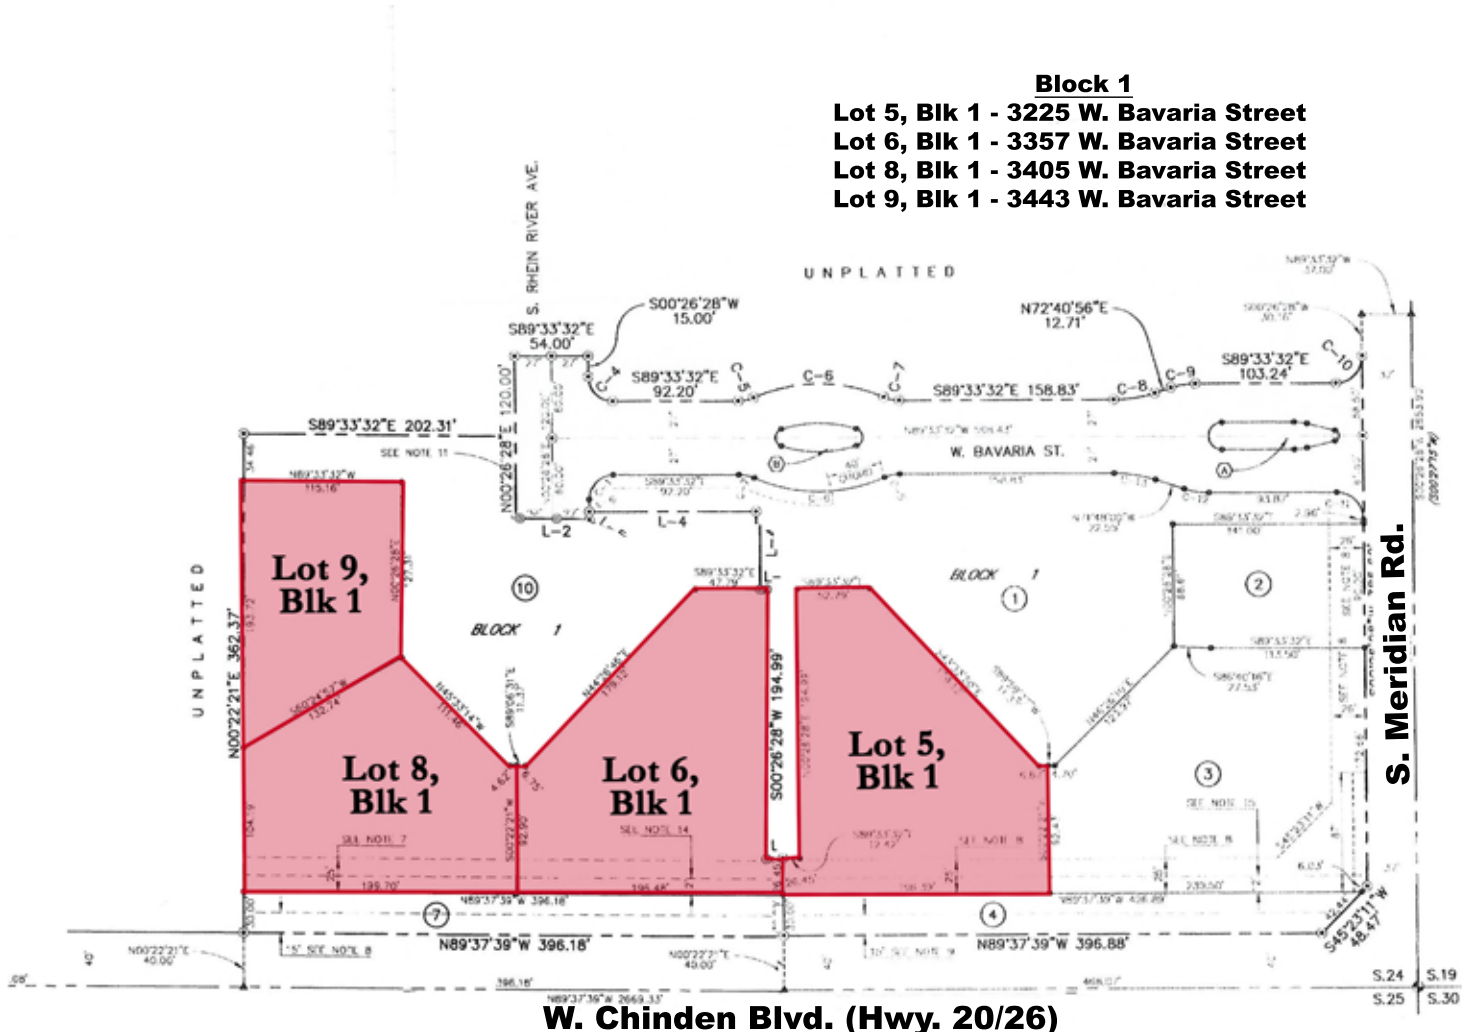

**W. Chinden Blvd. (Hwy. 20/26)**

S.24 S.19  
 S.25 S.30