


REFER PLANS NOT FOR CONSTRUCTION

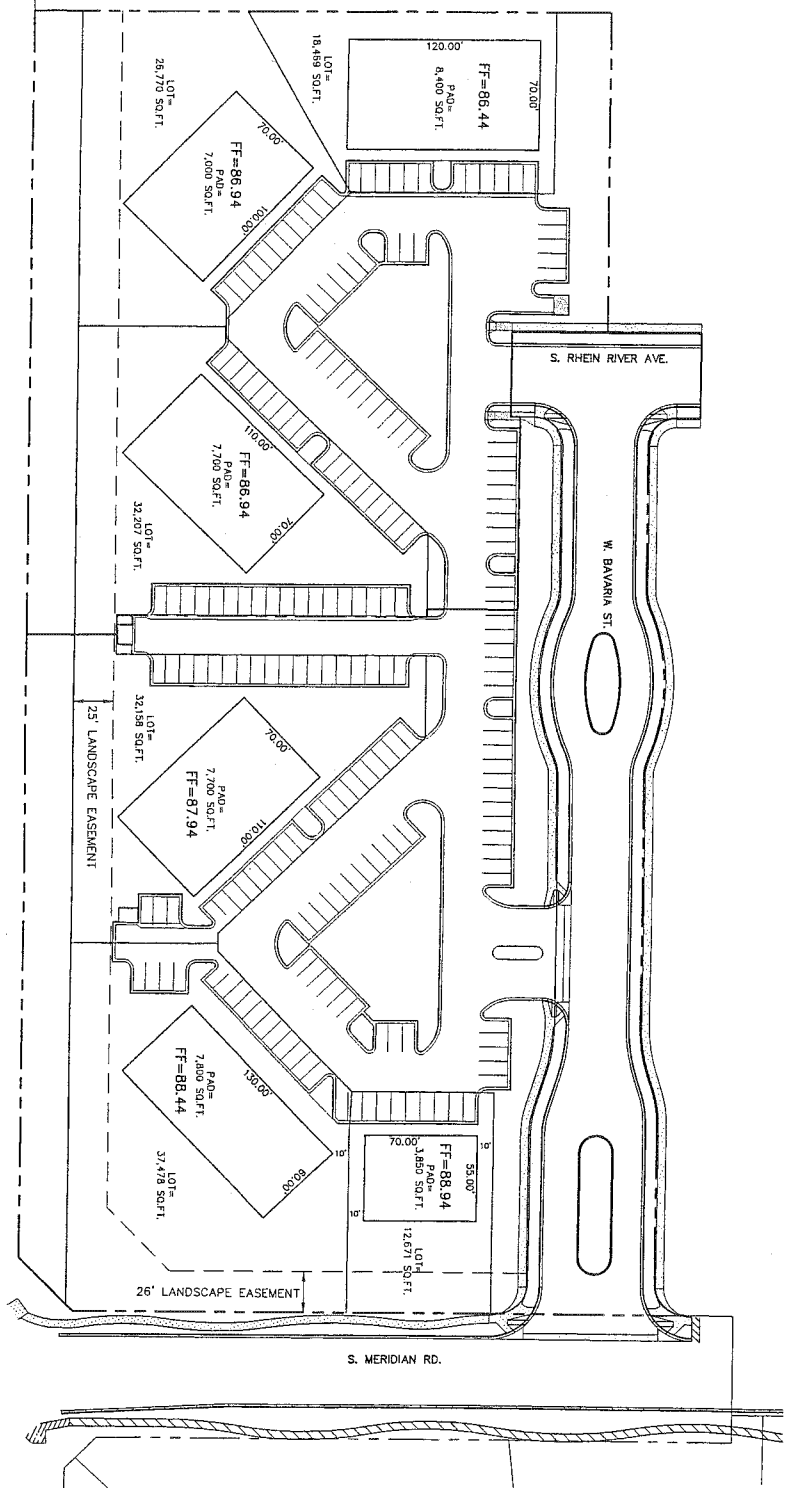

W. CHINDER BLVD. (HWY 20/26)

NOTES TO CONTRACTOR:

1. ALL DIMENSIONS ARE TO FACE UNLESS OTHERWISE NOTED.


NO.	REVISIONS	BY	DATE
1			
2			
Engineering Northwest, LLC
 423 N. ANCHORAGE PL.
 BOISE, IDAHO 83704
 (208)376-5000

**CASTLEBURY WEST
 BUSINESS PARK**

LOT & BUILDING PAD EXHIBIT

JOB NO.
07-050-01
SHEET NO.
1