
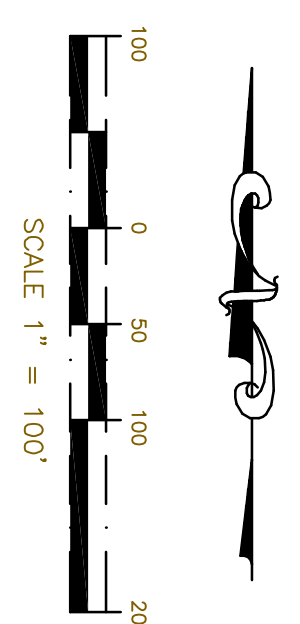


TOPOGRAPHY PLAN OF
ARROYO INDIO SUBDIVISION

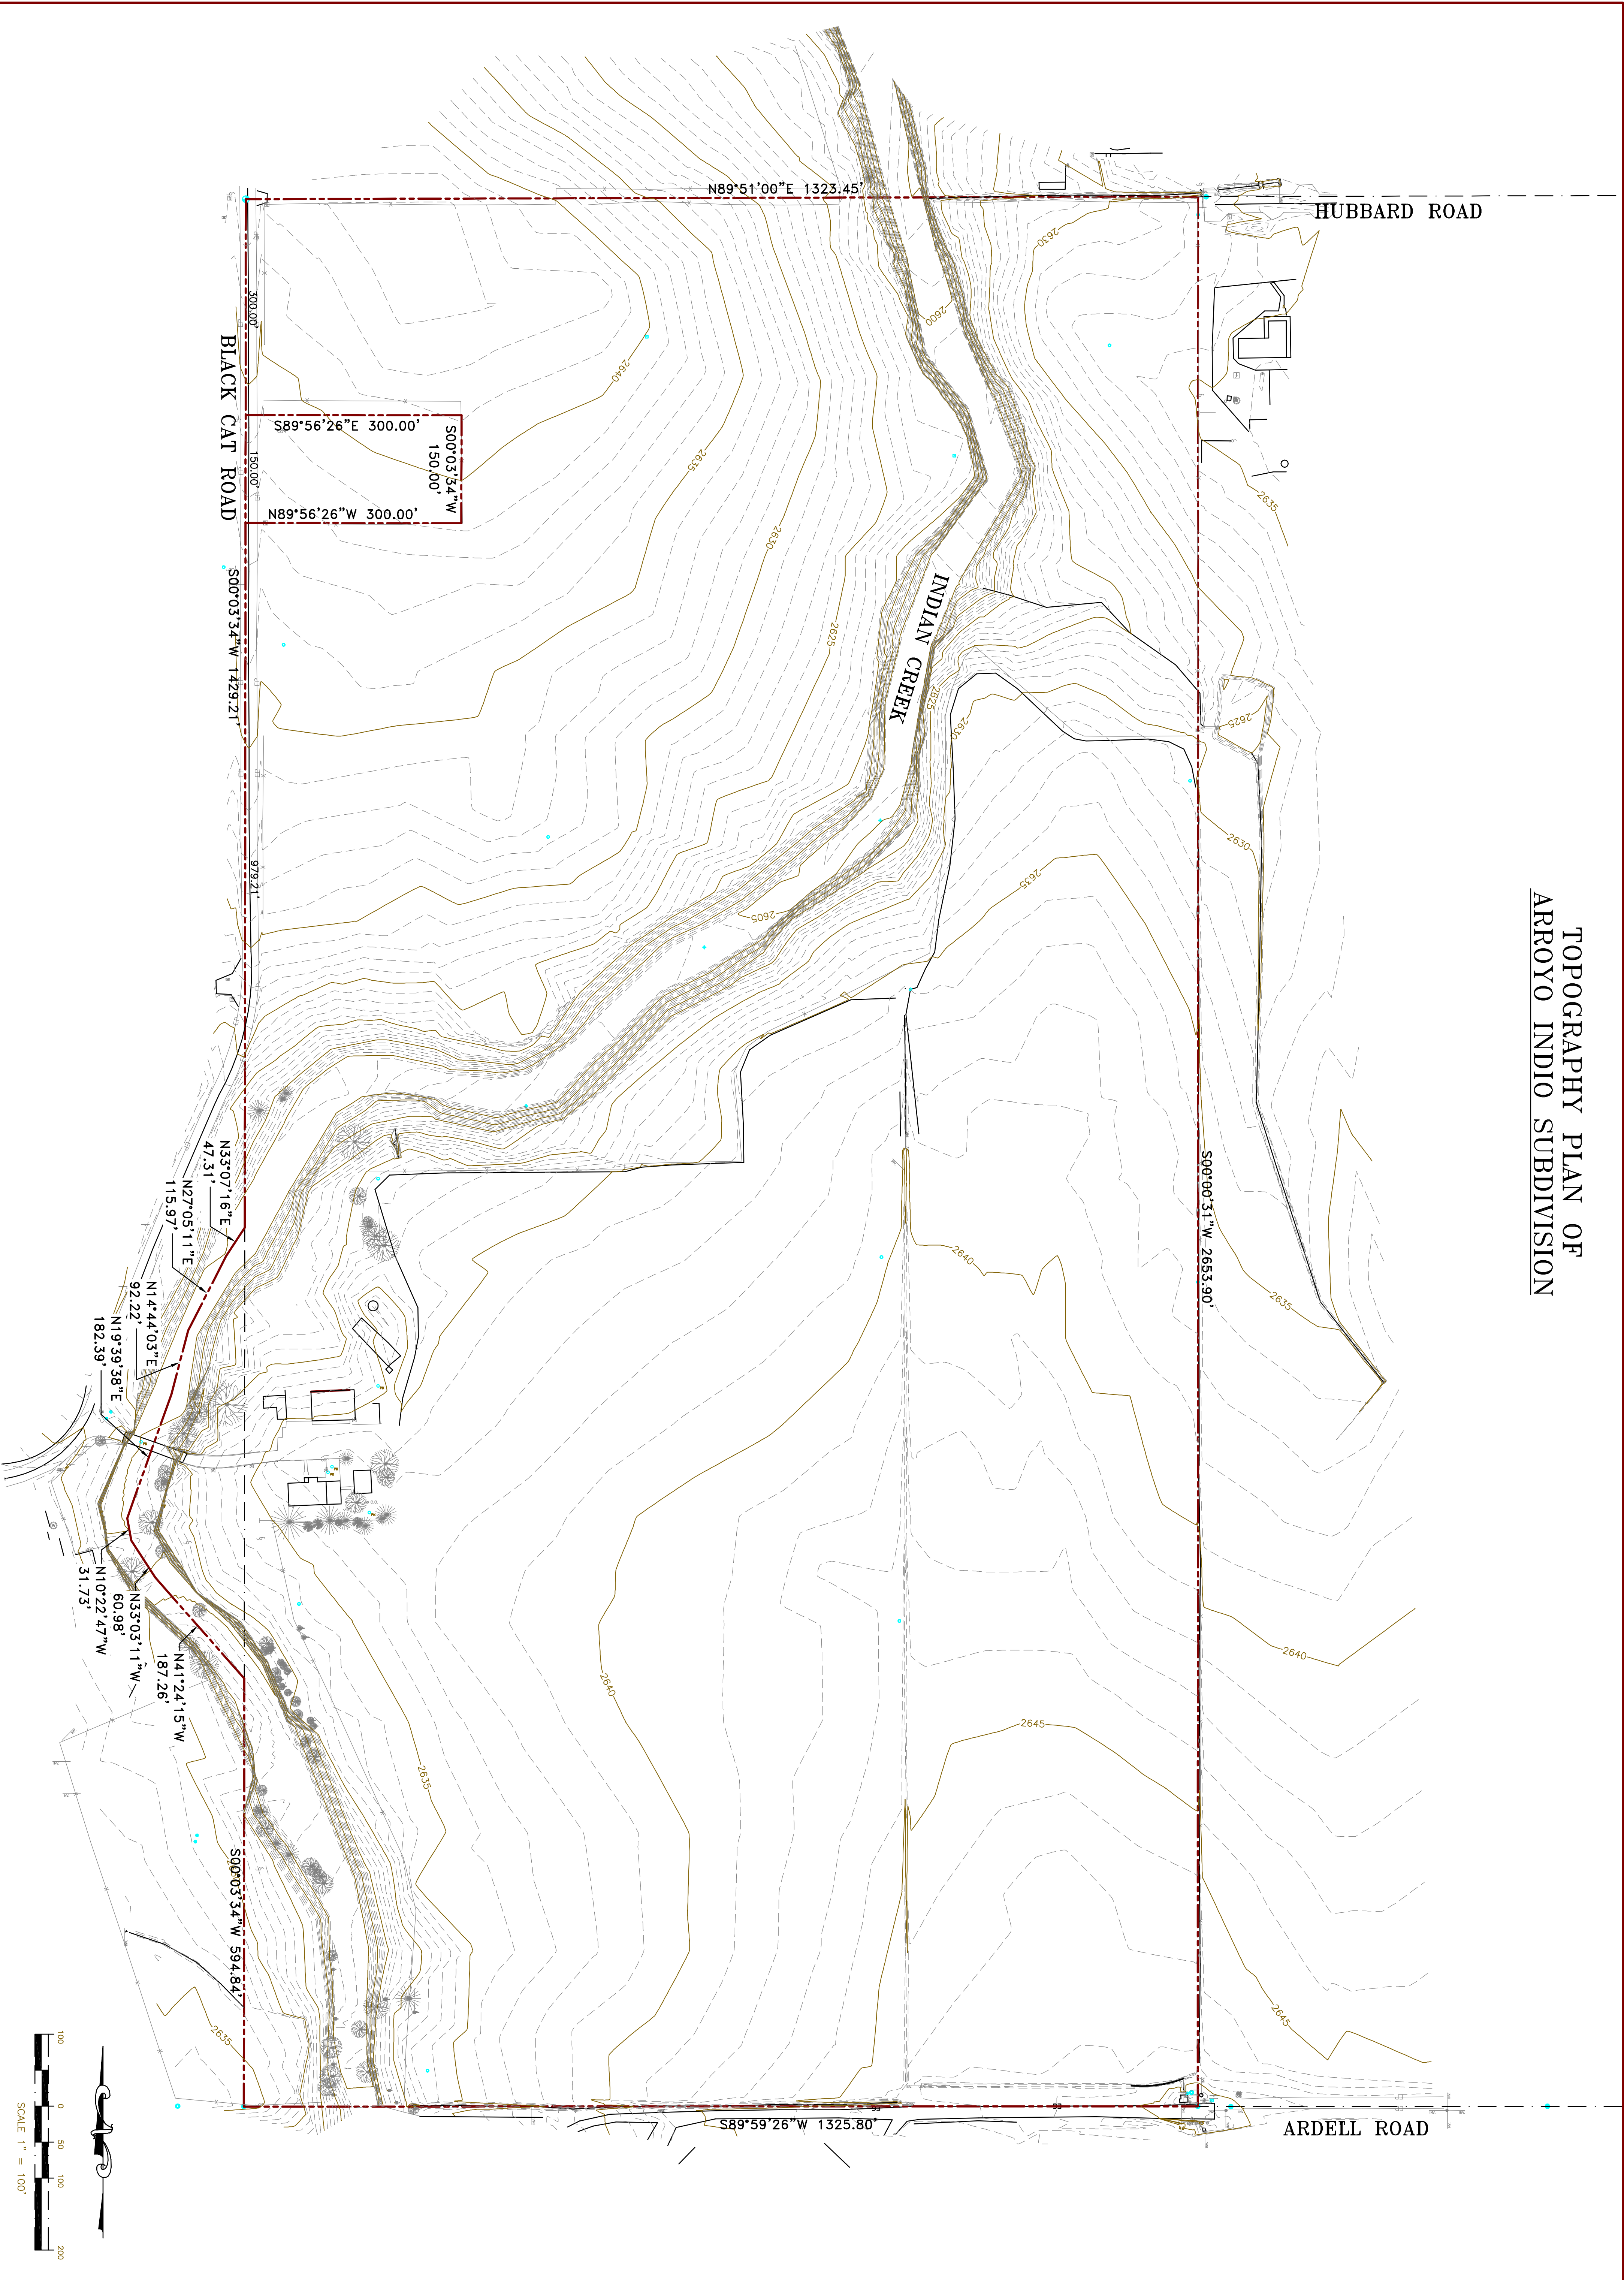

C-0

DATE	02-01-06
DRAWN BY:	RCS
DESIGNED BY:	RCS
CHECKED BY:	BBS
PROJECT NO.	0366275
SHEET	

ARROYO INDIO SUBDIVISION
EXISTING SITE TOPOGRAPHY
 EVANS CONSTRUCTION MANAGEMENT CO.

PINNACLE
Engineers, Inc.
 12552 W. Executive Dr., Suite B, Boise, Idaho 83713
 (208) 887-7760